



REAR ELEVATION

FRONT ELEVATION

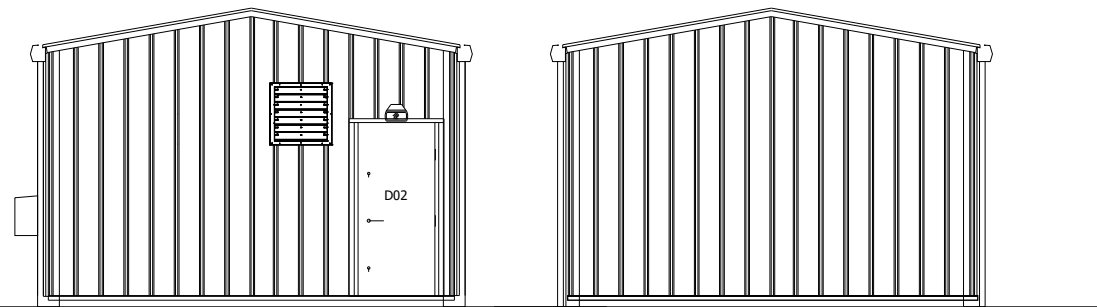


SIDE ELEVATION

SIDE ELEVATION

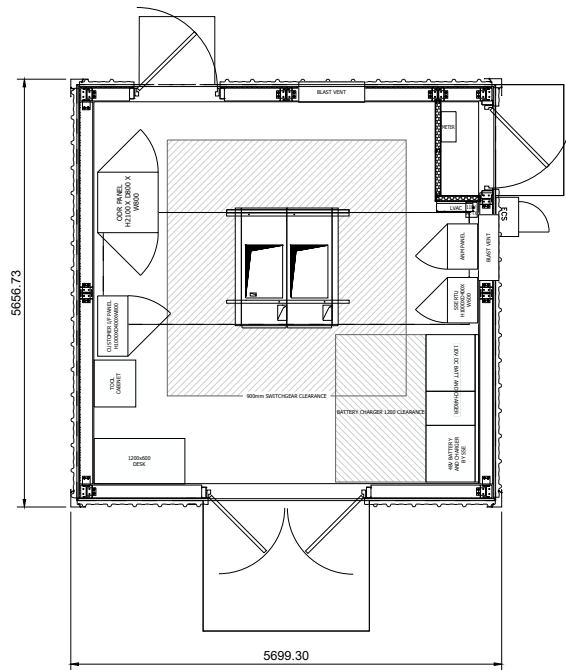


PLAN VIEW


DNO SUBSTATION ENCLOSURE
(1 No') SCALE 1:100

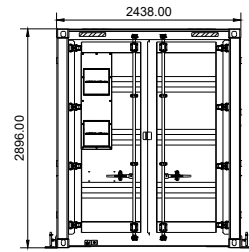

SIDE ELEVATION

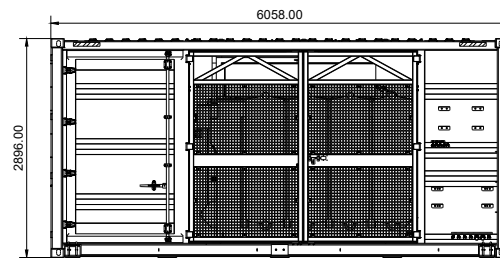


FRONT VIEW

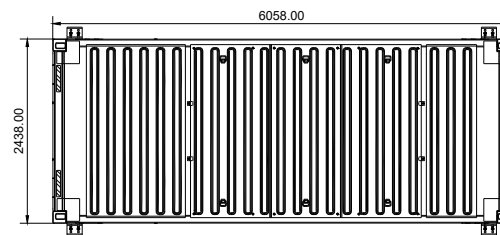


PLAN VIEW


MV STATION
SCALE 1:100

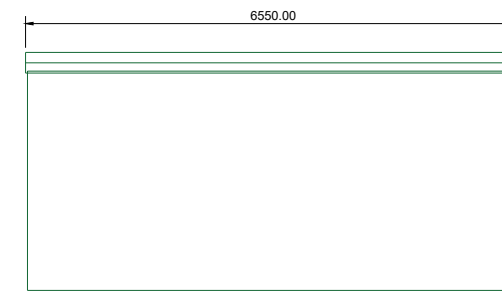


REAR VIEW

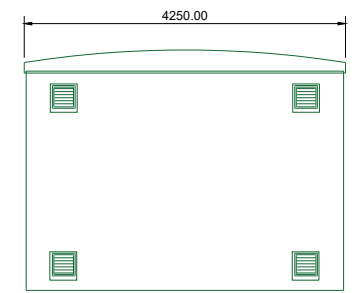


LEFT SIDE WALL VIEW

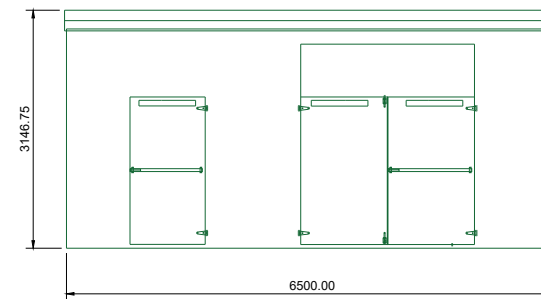

FRONT VIEW

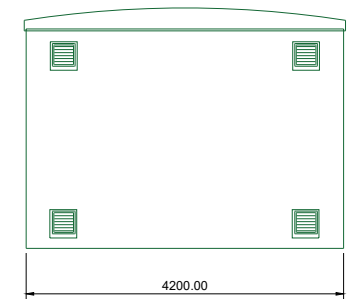

RIGHT SIDE WALL VIEW

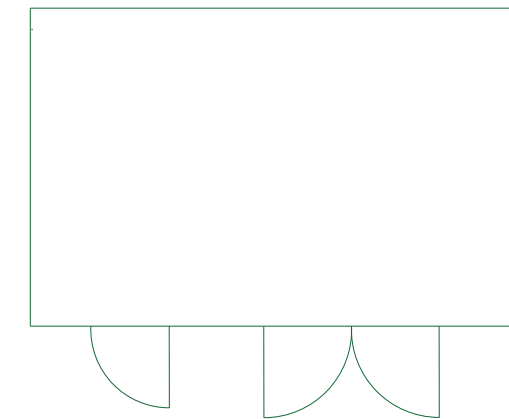

CUSTOMER SUBSTATION
(1 No')
SCALE 1:100

Installer Details
Anesco Ltd.
The Green,
Easter Park,
Benyon Road,
Reading,
RG7 2PQ
Tel: 0845 894 4444

Comments



| Revision | Description | Revised By | Date | Drawn By |
|----------|--------------------|------------|------------|------------|
| A | Issued for comment | MS | 10/11/2021 | |
| B | Buildings Updated | JH | 16/05/2023 | JH |
| C | MV Station Updated | RD | 28/03/2025 | |
| D | MV Station Renamed | RD | 07/04/2025 | |
| | | | | Scale |
| | | | | SEE DWG |
| | | | | Sheet Size |
| | | | | A3 |

Installation Address
CEFNMEIRIADOG,
ST ASAPH,
DENBIGHSHIRE,
WALES,
LL17 0HF

Project

ST ASAPH

Title
TYPICAL BUILDINGS
PLANS AND ELEVATIONS

Drawing No. C0002452_04

Rev. D

